


ST AUSTELL

(5¼" CENTRES CONVERTED TWIST FRAME)

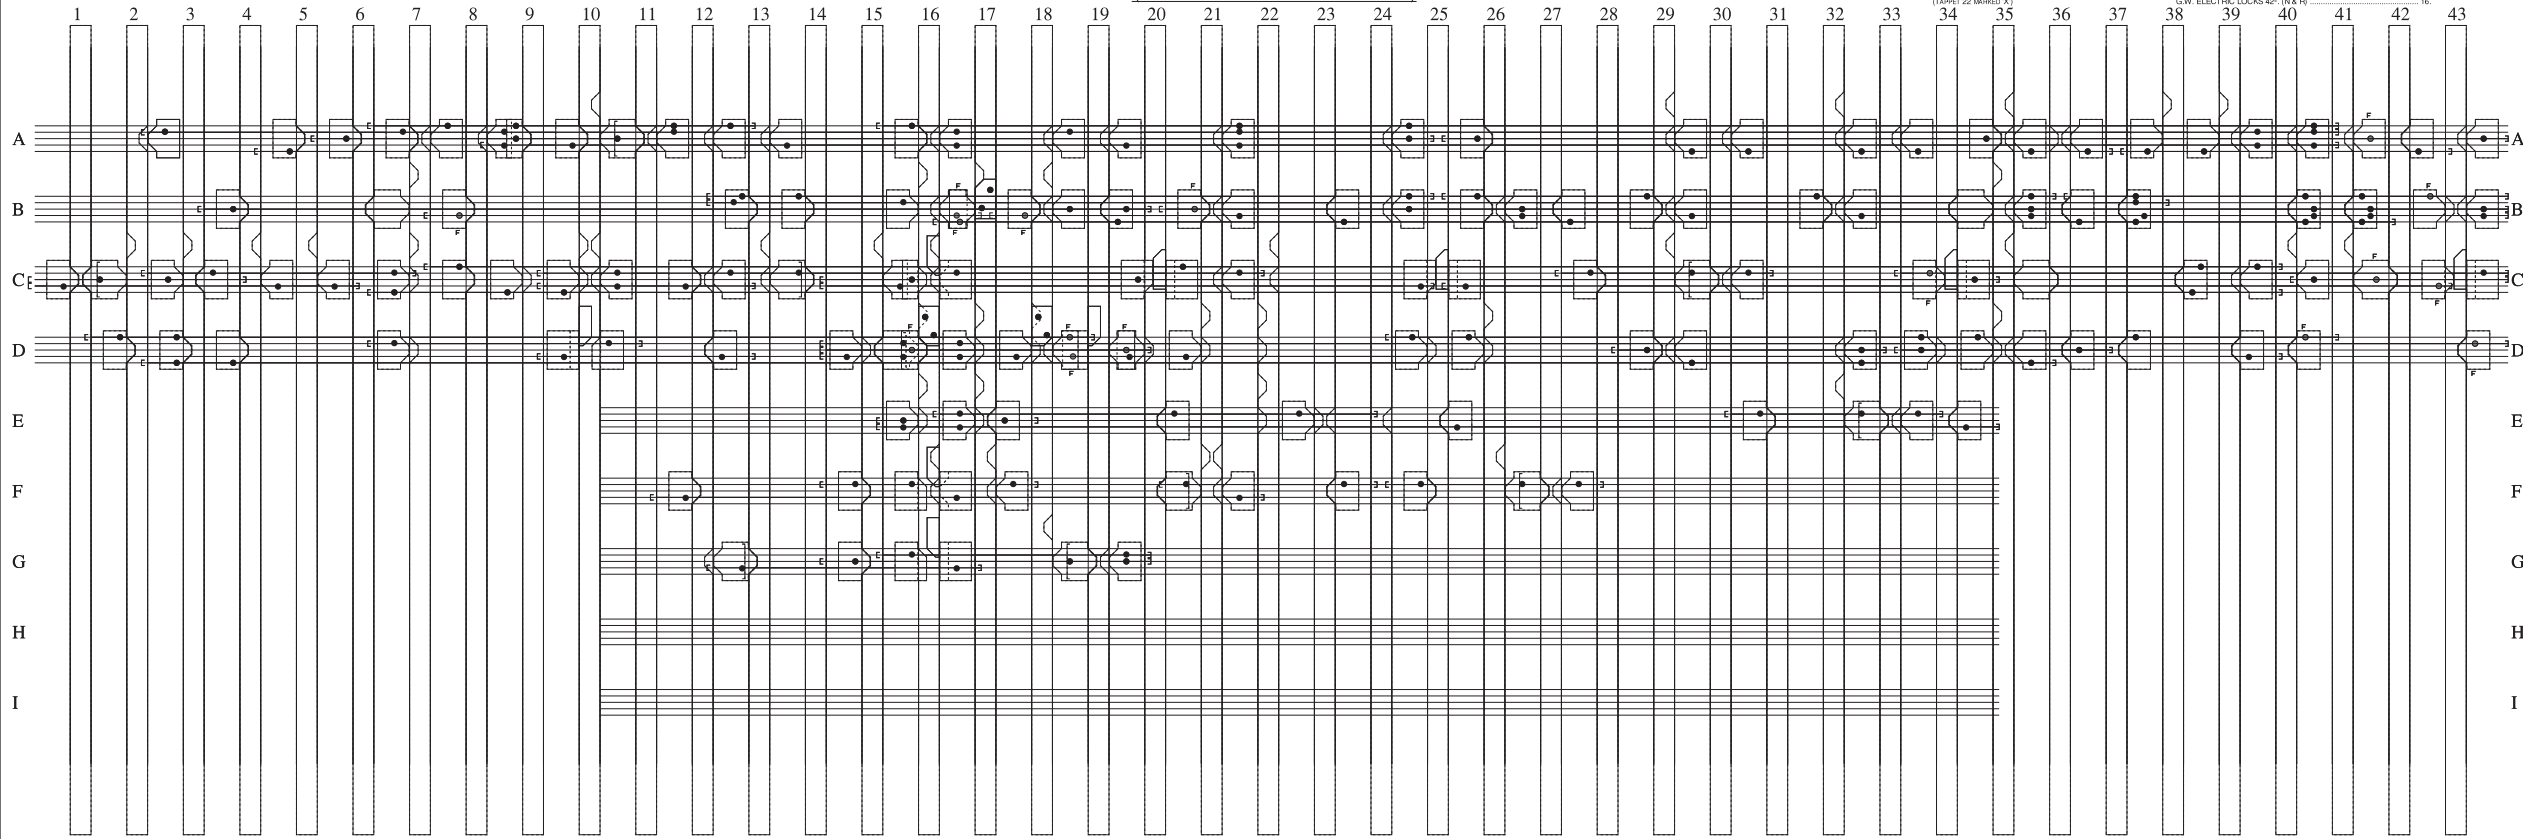

LOCK & CIRCUIT CONTROLLER (N.B.D.)	2, 6, 39.	G.W. ELECTRIC LOCKS 42 ¹ (N)	4, 11, 37, 40, 5, 38.
LOCK & CIRCUIT CONTROLLER (N.B.D.R.)	7, 10.	G.W. ELECTRIC LOCKS 42 ¹ (N) WITH DETECTOR CONTACTS	43.
CONTACTS 4 SPRING	1, 42.	G.W. ELECTRIC LOCKS 42 ¹ (R)	13.
CONTACTS 2 SPRING	41.	G.W. ELECTRIC LOCKS 42 ¹ (R) WITH RD CONTACTS	17.
(TAPPET 22 MARKED 'X')		G.W. ELECTRIC LOCKS 42 ¹ (N & R)	16.