


SIGNAL ENGINEER'S OFFICE  
-4 MAR 1957  
BRITISH RAILWAYS  
(WATKIN REGION)  
READING

# ROTHERWAS JUNCTION

H.T. 4" CENTRES

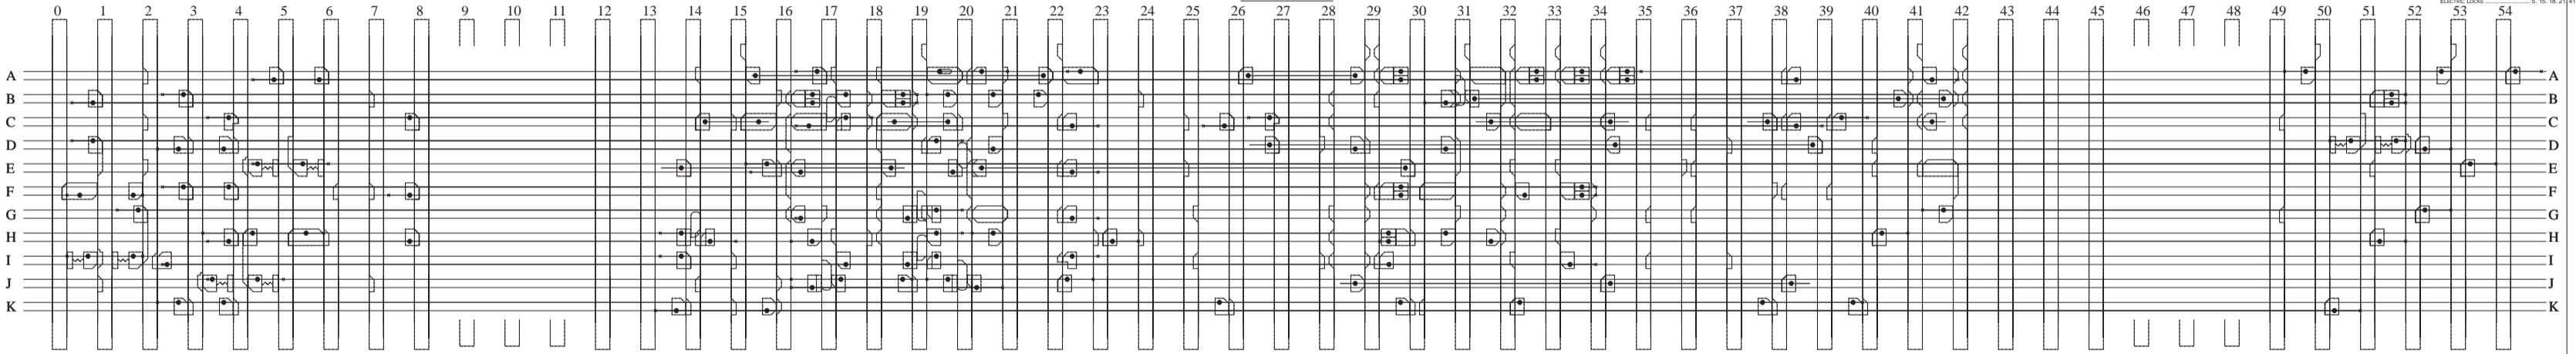

INTERLINKED: ..... 0. 54  
SPACES: ..... 9. 10. 11. 46. 47. 48  
SPARES: ..... 7. 24. 25. 28. 35. 36. 37. 45. 49  
DETONATORS: ..... 12. 13. 43. 44  
ELECTRIC LOCKS: ..... 5. 15. 18. 21. 41. 50. 51. 53

G.W.R. SIGNAL ENGINEER'S OFFICE, READING. JULY 24TH 1925. CORRECTED SEPT 19TH 1928. CORRECTED JUNE 13TH 1929.